


19038 RUSSELL TOWNSHIP STORAGE - 8/13/2019

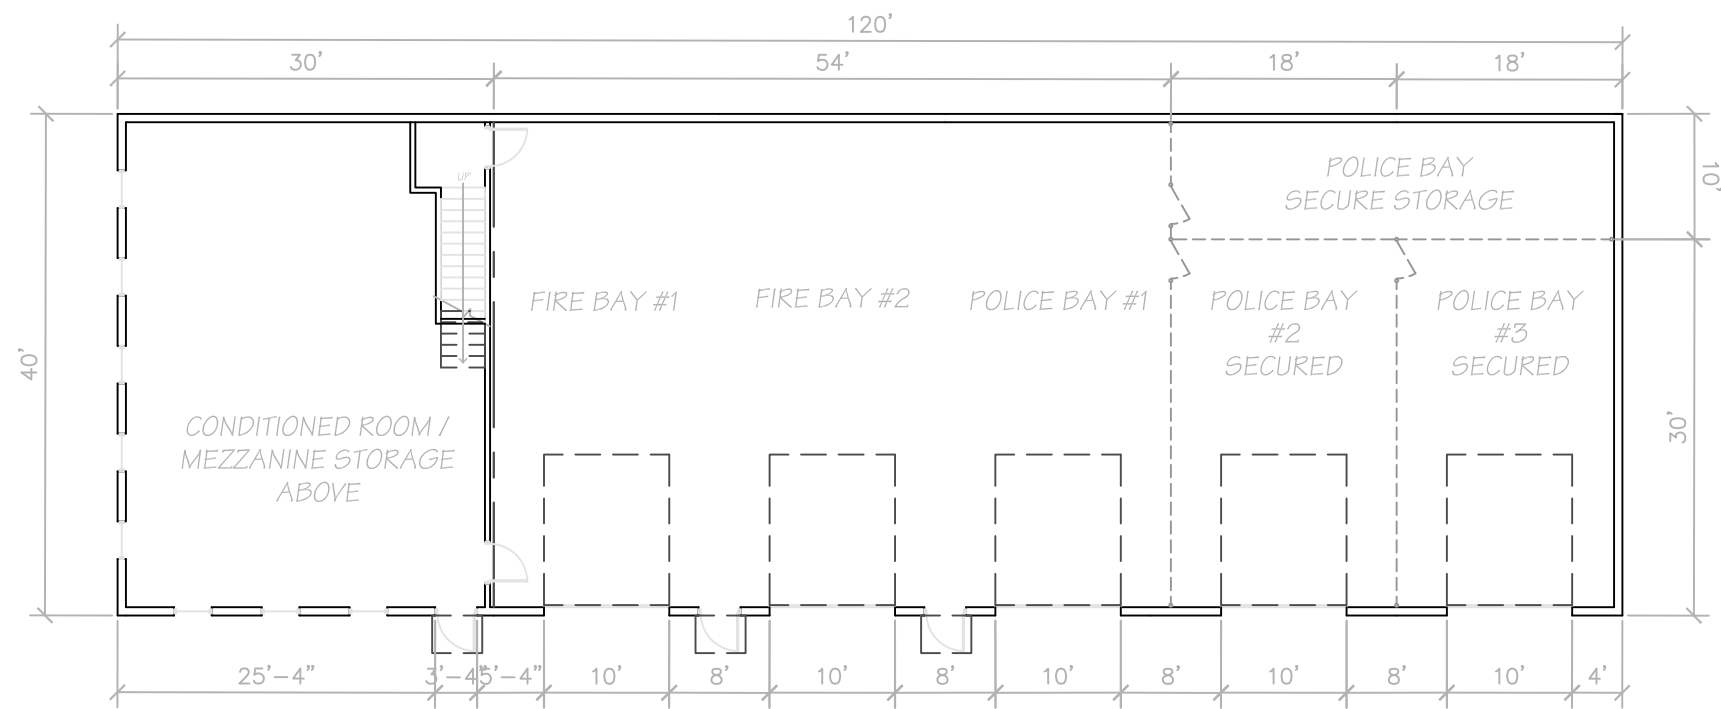

 **CONCEPT FLOOR PLAN**
1/8" = 1'-0"